

**STAIR MOUNTING DETAIL (OPTION 1)**

1 1/2"=1'-0"



**JJ DESIGN ENGINEERING LTD.**  
 C410 - 20178 96 AVENUE LANGLEY BC CANADA V1M 0B2  
 T: 604-533-8423 W: www.jjdesigneng.com

PROJECT: STAIR MOUNT BRACKET - OPTION 1


CLIENT: REGAL IDEAS INC.

SHEET CONTENT: STRUCTURAL NOTES

DATE: 02/13/2026 SCALE: AS SHOWN PROJECT NO.: R10-11 SHEET NO.: 04

No.	DESCRIPTION	DATE	BY	CHK
3	REVISED PER COMMENTS	APR. 8, 2026	RS	CFR
2	REVISED PER COMMENTS	MAR. 03, 2026	RS	CFR
1	STANDARD DETAIL	FEB. 18, 2026	RS	CFR

THIS DRAWING IS FOR READ ONLY PURPOSES. NO DUPLICATION OR REPRODUCTION OF ANY KIND IS PERMITTED WITHOUT THE WRITTEN CONSENT OF JJ DESIGN ENGINEERING LTD.

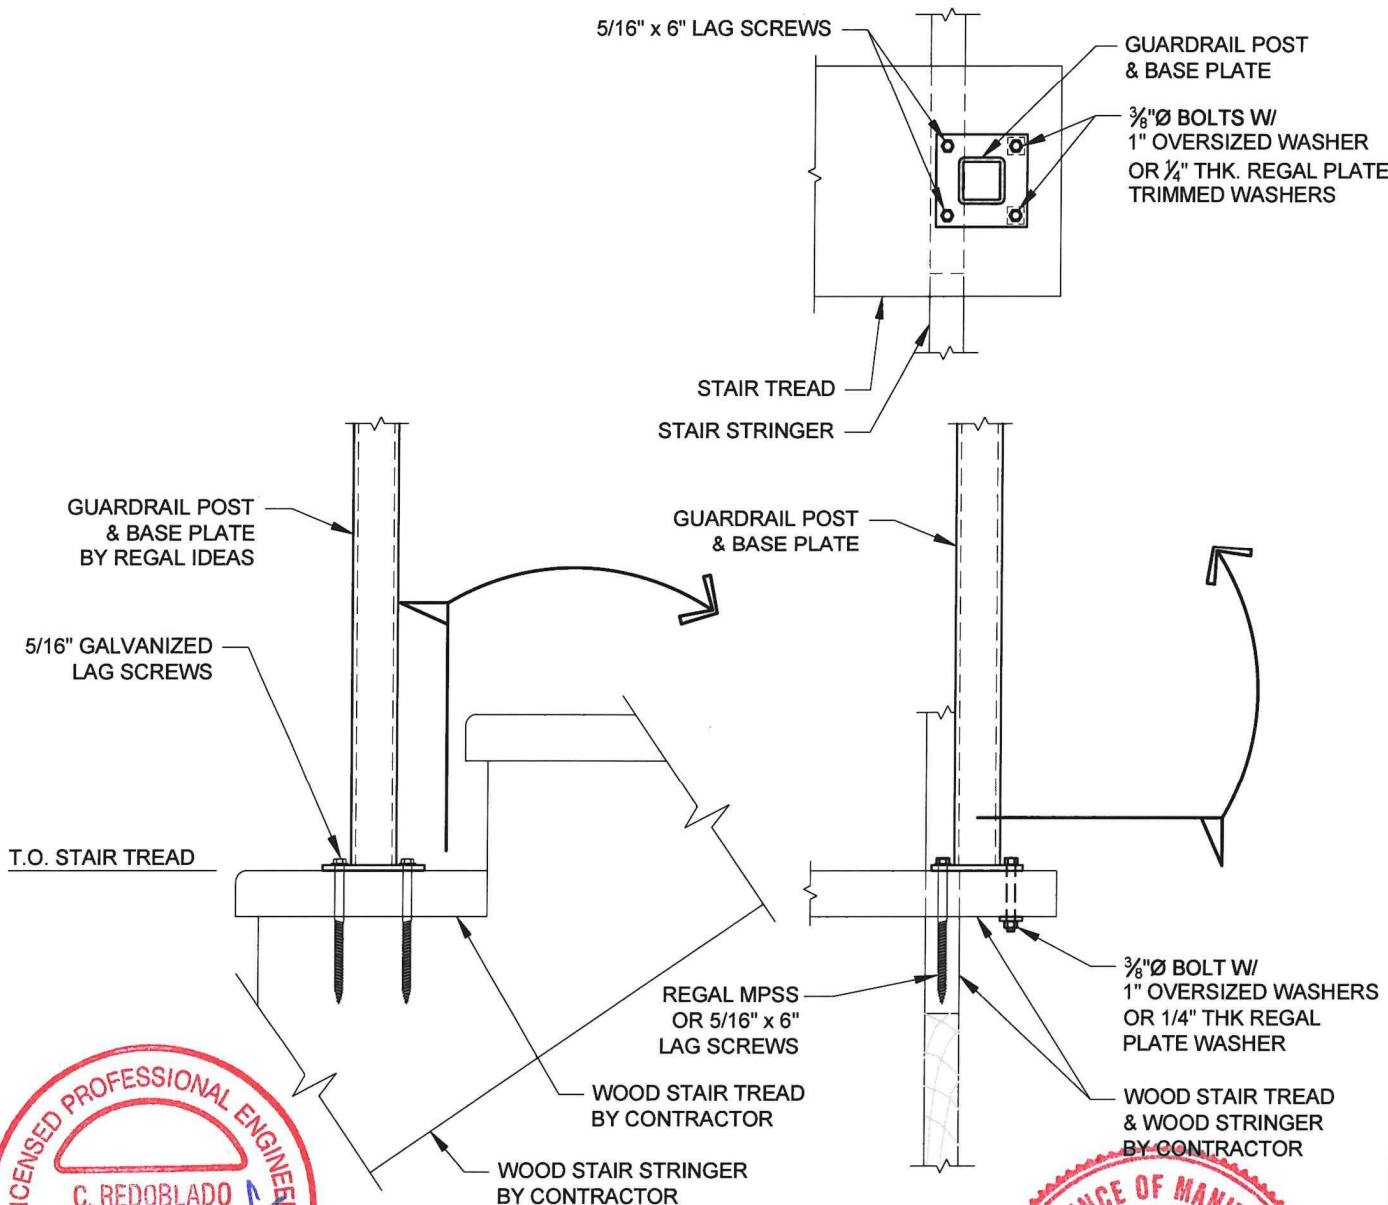

*Apr. 21, 2026*



*Apr. 21, 2026*

**STAIR MOUNTING DETAIL (OPTION 2)**

1 1/2"=1'-0"



*Apr. 21, 2026*

<p><i>Apr. 21, 2026</i></p>		<b>PERMIT TO PRACTICE NO.: 1002872</b>		<p><b>J.C.J. DESIGN ENGINEERING LTD.</b>          C410 - 20178 96 AVENUE LANGLEY BC CANADA V1M 0B2          T: 604-533-8423 W: www.jcjdengine.com</p>	
PROJECT: STAIR MOUNT BRACKET - OPTION 2		CLIENT: REGAL IDEAS INC.		SHEET CONTENT: STRUCTURAL NOTES	
3 REVISED PER COMMENTS APR. 8, 2026 RS CFR	2 REVISED PER COMMENTS MAR. 03, 2026 RS CFR	1 STANDARD DETAIL FEB. 18, 2026 RS CFR	DATE: 02/13/2026	SCALE: AS SHOWN	PROJECT NO.: R10-11 SHEET NO.: 05
DESCRIPTION DATE BY CHK		THIS DRAWING IS FOR READ ONLY PURPOSES. NO DUPLICATION OR REPRODUCTION OF ANY KIND IS PERMITTED WITHOUT THE WRITTEN CONSENT OF J.C.J. DESIGN ENGINEERING LTD.			